


Meter Wiring Single Phase Residential Options Uncontrolled Supply

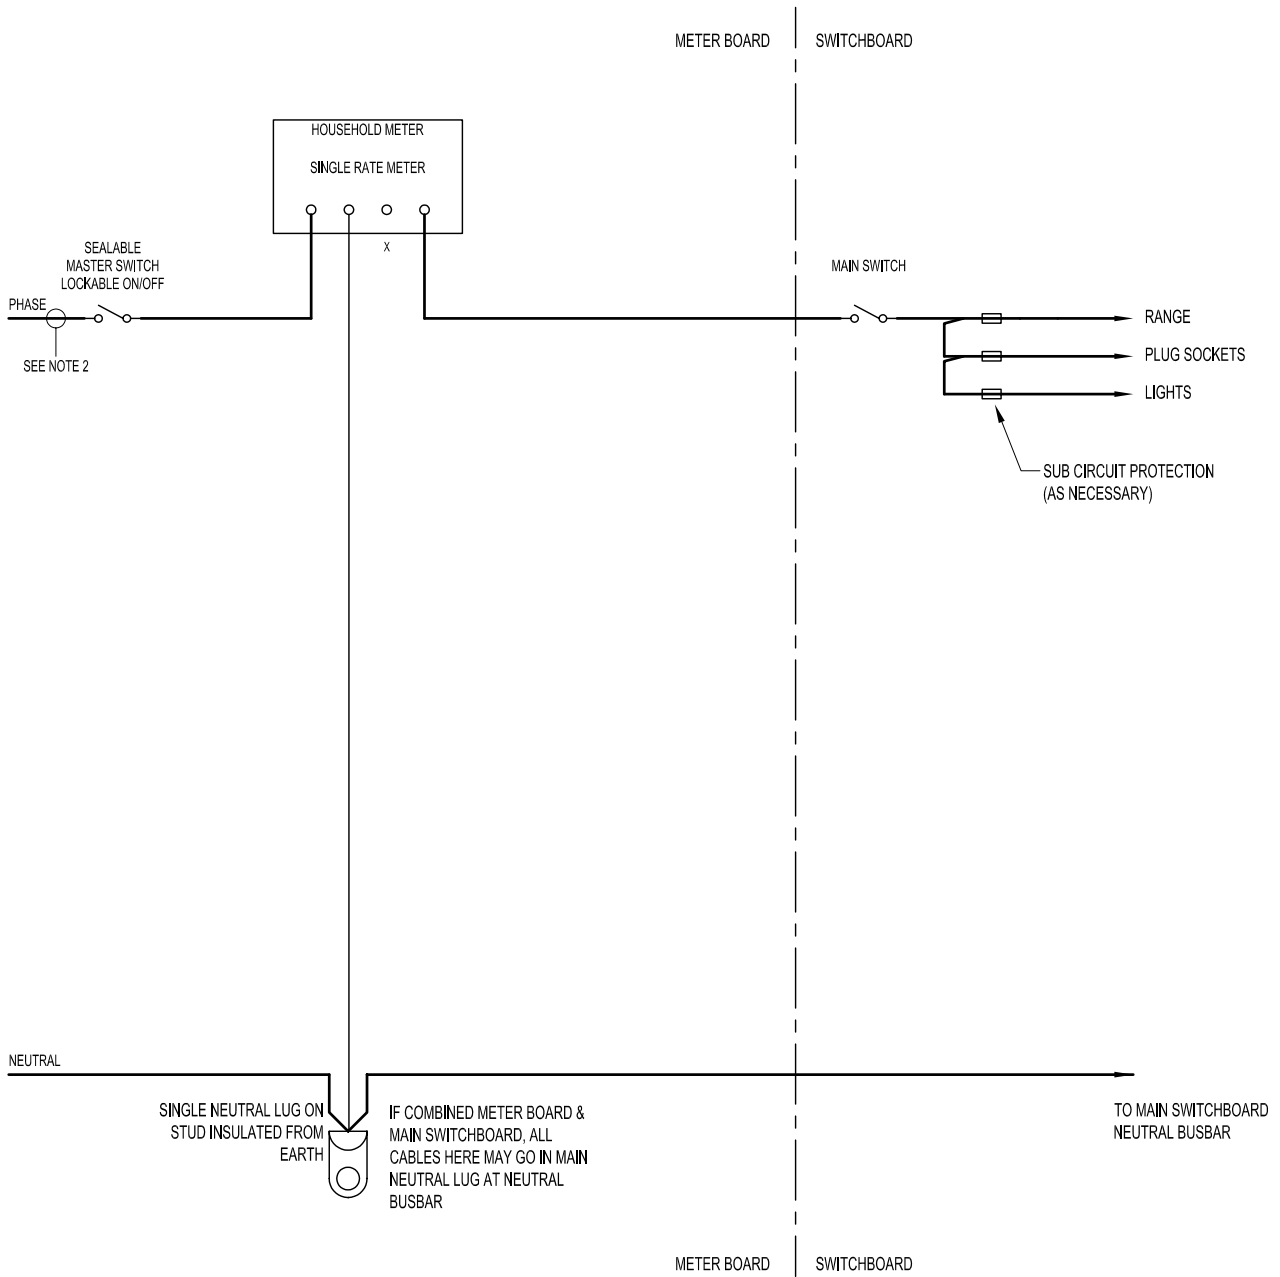

NOTES:

1. LEAVE ALL TERMINALS MARKED 'X' CLEAR.
2. WHERE THE SUPPLY IS FROM A VECTOR SUBTERRANEAN PIT, PLEASE REFER TO THE NEW CONNECTIONS SECTION FOR DETAILS OF CABLE SPECIFICATIONS.

© Copyright Metrix 2000

REV	DESCRIPTION OF REVISION	BY	CHK	DATE
△	GENERAL REVISION	ND	PP	26/07/2004
△	NOTE 2 ADDED	ND	BC	05/02
△	GENERAL ISSUE	ND	BC	12/2000

METRIX

42 OLIVE RD PENROSE
PRIVATE BAG 92008 AUCKLAND
Phone: (09) 580 3900 Fax: (09) 580 394

METER WIRING SINGLE PHASE RESIDENTIAL OPTIONS UNCONTROLLED SUPPLY			SCALE NTS
Designed	METRIX	Checked	B.CAMERON
Drawn	N.DUKE	Approved	T.De VILLIERS
Date	12/2000	Cad File Name	MX00012601.DWG
DRAWING NUMBER			REVISION
MX-000126-01			C

DRAWING CONTINUED ON SHEET:

DRAWING NUMBER

REVISION