



IMPORTANT
CHECK DRAWING SCALE BEFORE DRILLING.

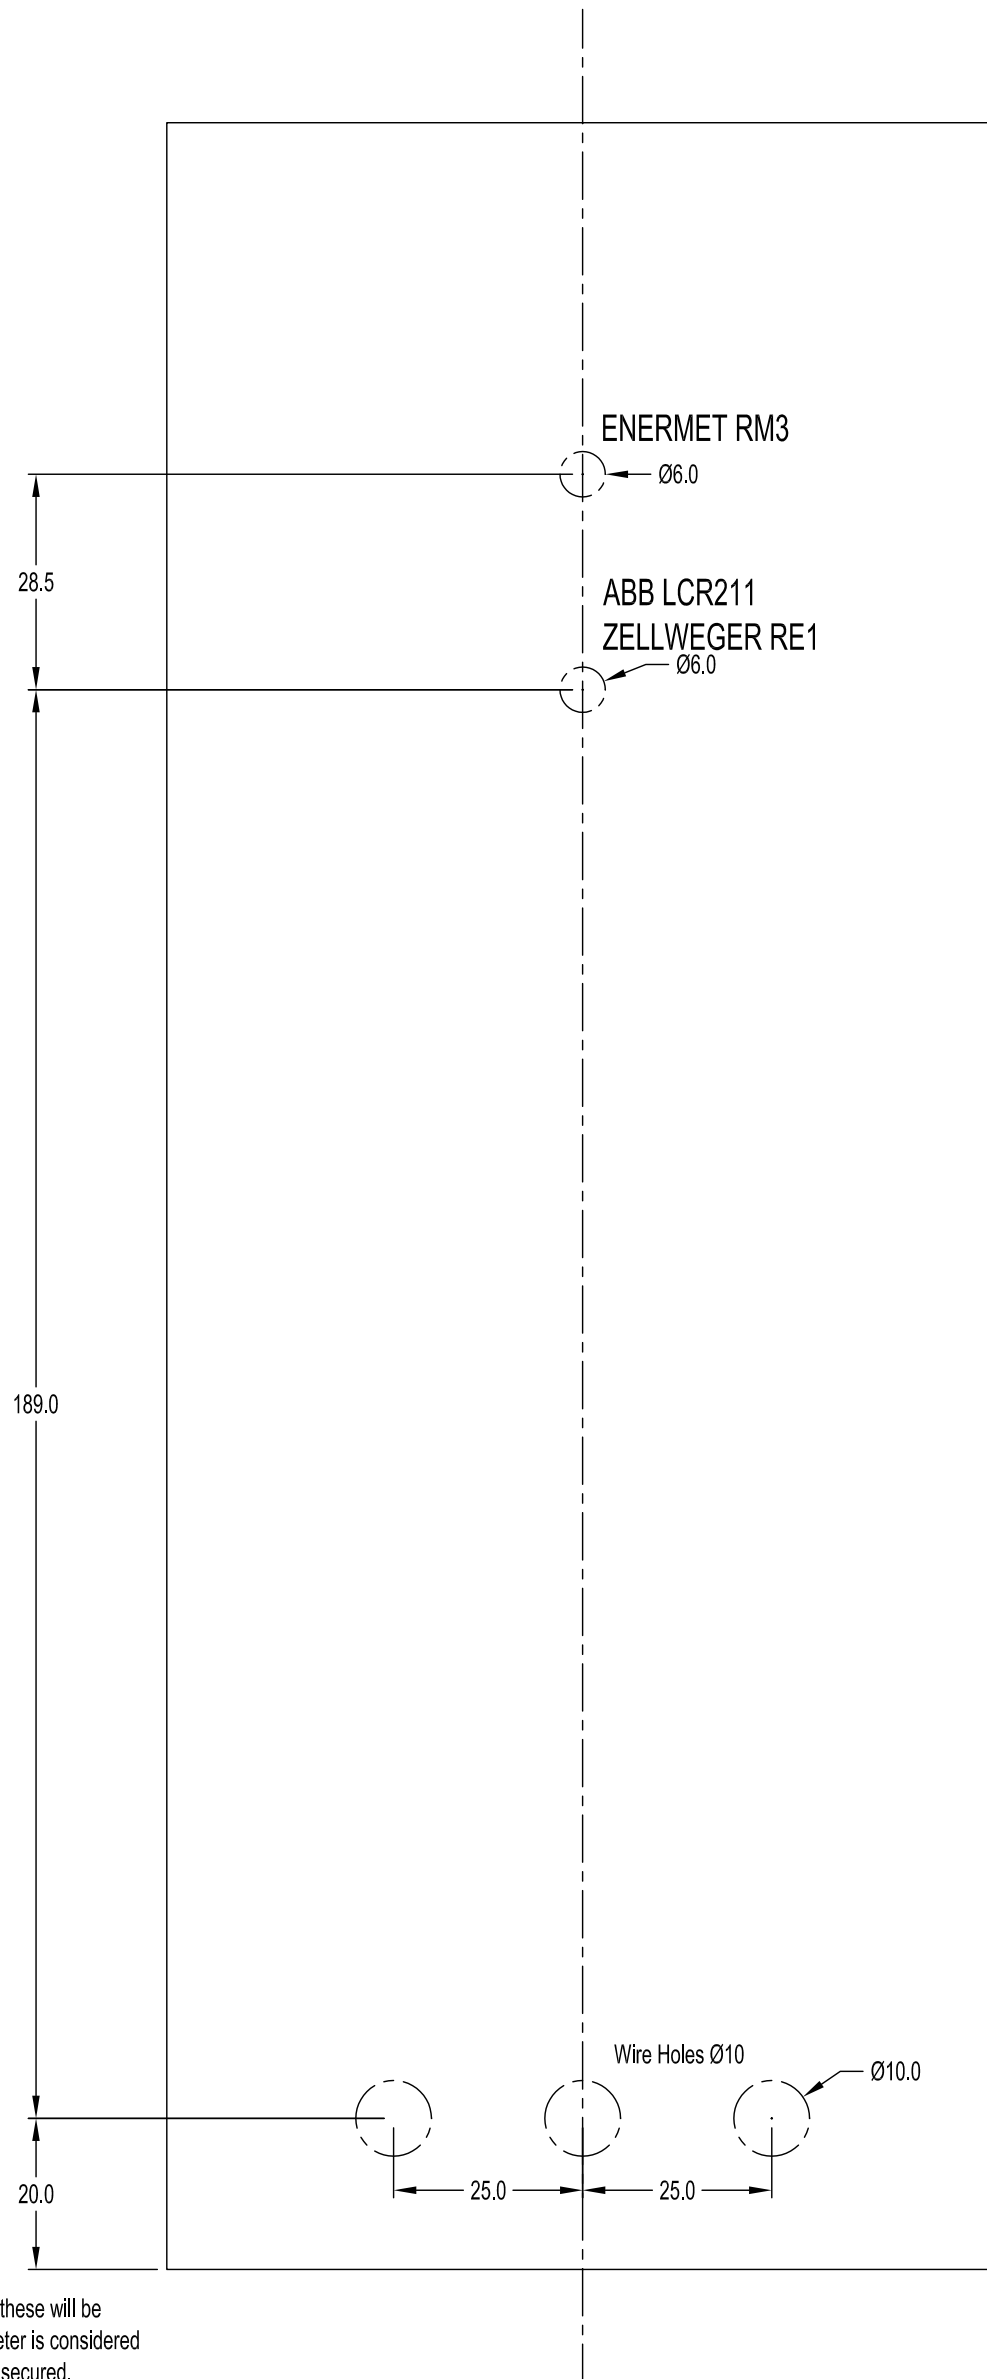

NOTE:

1. Lower mounting holes are not marked as these will be drilled for respective meter in situ. The meter is considered unsupported if both lower mounts are not secured.
2. Outline shown indicates clear space needed for individual instruments.

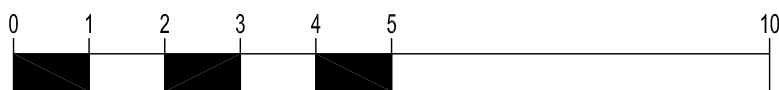

© Copyright Metrix 2000

METRIX		42 OLIVE RD PENROSE PRIVATE BAG 92008 AUCKLAND Phone: (09) 580 3900 Fax: (09) 580 394			RIPPLE CONTROL RELAY TEMPLATE No.2			SCALE NTS				
								DRAWING CONTINUED ON SHEET:				
△					Designed	METRIX	Checked	B.CAMERON	Date	12/2000	DRAWING NUMBER	REVISION
△	GENERAL ISSUE	ND	BC	12/2000	Drawn	N.DUKE	Approved	T.De VILLIERS	Cad File Name	MX00011901.DWG	MX-000119-01	△ A
REV	DESCRIPTION OF REVISION	BY	CHK	DATE								