


# Meter Wiring Three Phase Residential Options With Uncontrolled Hot Water

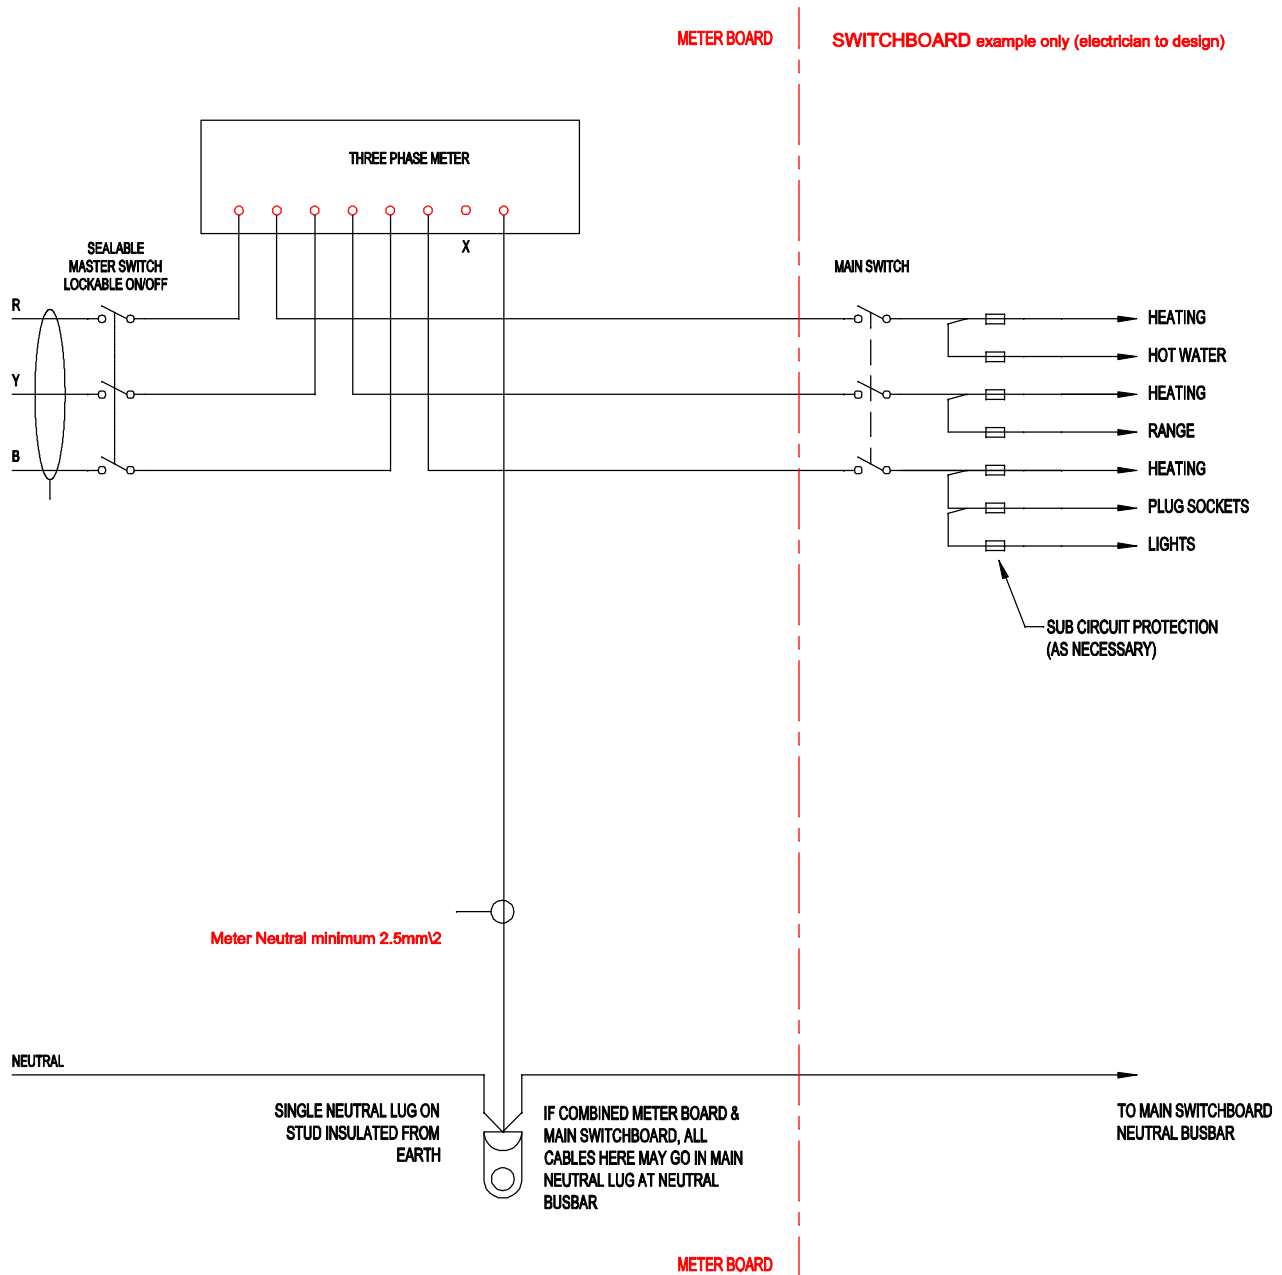

**NOTES:** \*Test house

- \*1. LEAVE ALL TERMINALS MARKED 'X' CLEAR.
- \*2. A SEPARATE METER FOR "OTHER PERMANENTLY WIRED APPLIANCES" MAY BE ADDED TO THIS OPTION.

Metrix requires new meter panel pre-wiring at date of installation to comply with the current Electrical Wiring Regulations that are applicable  
Metrix drawings show configurations for correct tariff requirements. Cable size / circuit protection to be as per regulations

© Copyright Metrix 2012

△	GENERAL REVISION	BC	MK	May 2012
△	NOTE 3 ADDED	ND	BC	May 2002
△	GENERAL ISSUE	ND	BC	Dec 2000
REV	DESCRIPTION OF REVISION	BY	CHK	DATE

**METRIX**  
42 OLIVE RD PENROSE  
PRIVATE BAG 92008 AUCKLAND  
Phone: (09) 580 3900 Fax: (09) 580 394

Meter Wiring Three Phase Residential Options With Uncontrolled Hot Water			SCALE N.T.S.
Designed METRIX	Checked B. CAMERON	Date Dec 2000	DRAWING CONTINUED ON SHEET:
Drawn N. DUKE	Approved T. DeVILLIER	Proj File Name MX00013301.DWG	DRAWING NUMBER <b>MX-000133-01</b>
			REVISION C