


Meter Wiring Single Phase Import/Export Options Uncontrolled Supply

OBSOLETE FOR NEW INSTALLS (A single 4 quadrant meter used)

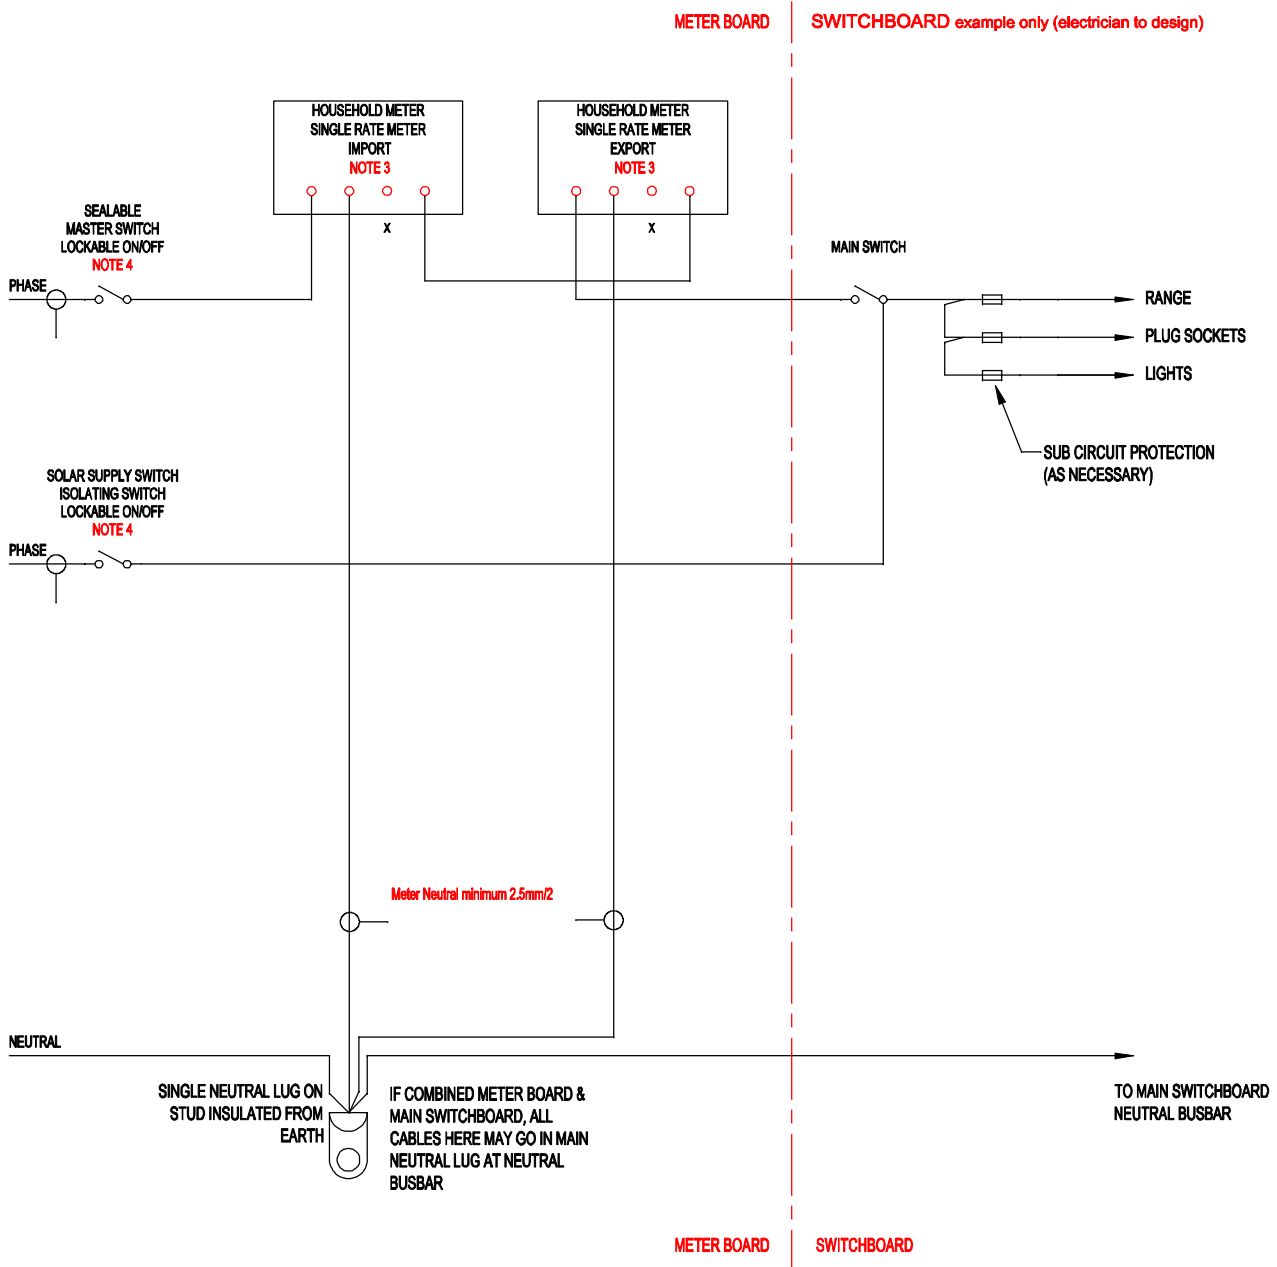

NOTES: * Test house

*1. LEAVE ALL TERMINALS MARKED 'X' CLEAR

- 3. BOTH METERS ARE STANDARD 1 PHASE METERS FITTED WITH (PROGRAMMED TO) ANTI-REVERSE MECHANISMS.
- 4. METER ISOLATION PROVIDED BY BOTH SWITCHES BEING ON/OFF.

Metrix requires new meter panel pre-wiring at date of installation to comply with the current Electrical Wiring Regulations that are applicable
Metrix drawings show configurations for correct tariff requirements. Cable size / circuit protection to be as per regulations

© Copyright Metrix 2012

△				
△	GENERAL REVISION	BG	MK	May 2012
△	GENERAL REVISION	ND	PP	July 2004
△	GENERAL ISSUE	ND	KW	Mar 2004
REV	DESCRIPTION OF REVISION	BY	CHK	DATE

METRIX

42 OLIVE RD PENROSE
PRIVATE BAG 92008 AUCKLAND
Phone: (09) 580 3900 Fax: (09) 580 394

Meter Wiring Single Phase Import/Export Options Uncontrolled Supply				SCALE N.T.S	
Designed	METRIX	Checked	KEITH W	Date	Mar 2004
Drawn	N. DUKE	Approved	T. De VILLIERS	CAJ File Name	MX0001263.DWG
				DRAWING NUMBER	REVISION
				MX-000126-03	C

DRAWING CONTINUED ON SHEET: