


Meter Wiring Single Phase No controlled load.

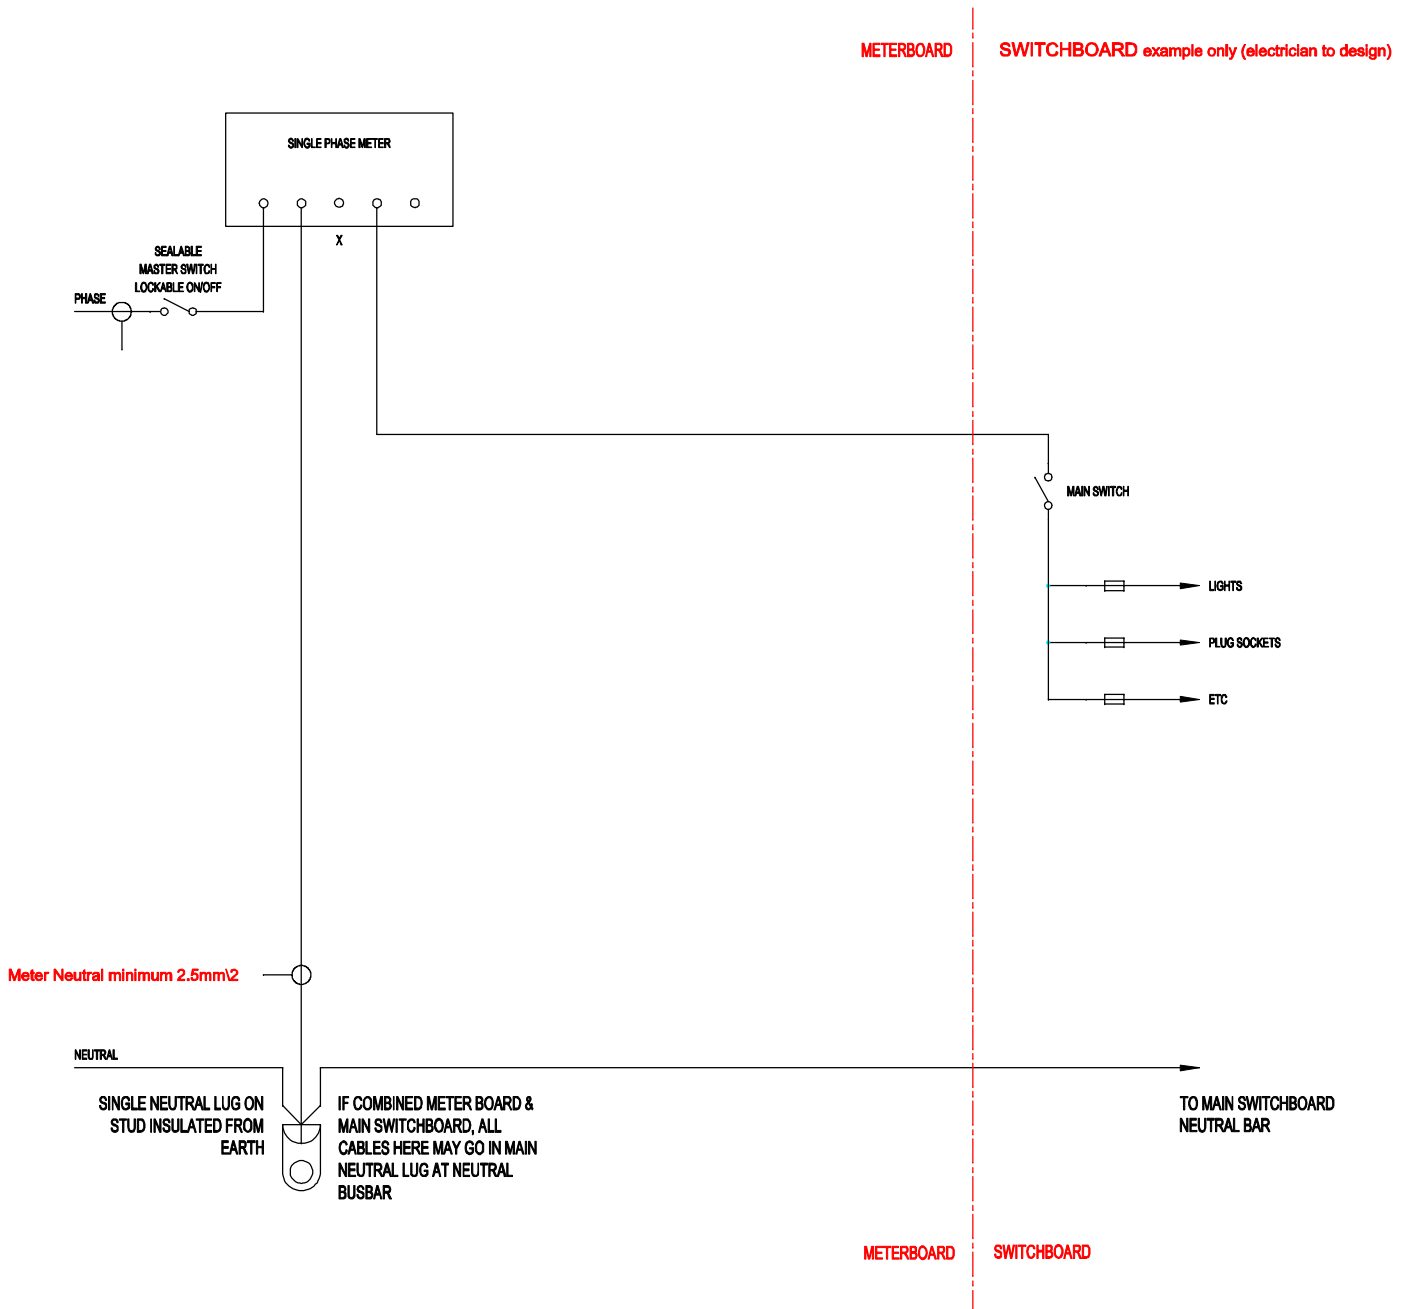

NOTES: *Test house
*1. LEAVE ALL TERMINALS MARKED 'X' CLEAR.

Metrix requires new meter panel pre-wiring at date of installation to comply with the current Electrical Wiring Regulations that are applicable
Metrix drawings show configurations for correct tariff requirements. Cable size / circuit protection to be as per regulations

© Copyright Metrix 2012

△	GENERAL REVISION	BG	MK	May 2012
△	NOTE 2 ADDED			
△	GENERAL ISSUE	ND	BC	Dec 2000
REV	DESCRIPTION OF REVISION	BY	CHK	DATE

METRIX
42 OLIVE RD PENROSE
PRIVATE BAG 92008 AUCKLAND
Phone: (09) 580 3900 Fax: (09) 580 394

Meter Wiring Single Phase Full Current Business Options (Single Rate) General			SCALE N.T.S.
Designed METRIX	Checked B. CAMERON	Date Dec 2000	DRAWING CONTINUED ON SHEET:
Drawn N. DUKE	Approved T.DeVILLIERS	Col File Name MX00013801.DWG	DRAWING NUMBER MX-000139-01
			REVISION C